



**BIDS AND AWARDS COMMITTEE**  
**INFRASTRUCTURE & REPAIRS**

---

December 13, 2021

**Bid Bulletin No. 2**  
**MODIFICATIONS IN THE INVITATION TO BID AND**  
**PLANS/ DRAWINGS**

This Supplemental/ Bid Bulletin no. 1 dated December 13, 2021 for the project **"NEGOTIATED PROCUREMENT MODERN SCIENCE LABORATORY AT MENESES CAMPUS (Infra-2021-15)"**, is issued to modify or amend the items in the Bid Documents. Accordingly, this shall form an integral part of said Documents

**I. Invitation to Bid and Bid Bulletin no. 1**

	<b>FROM</b>	<b>TO</b>
Deadline of submission and Opening of the Best and Final Offer	December 16, 2021 (Thursday) 9:00 am  Venue: Ground Floor, College of Education, Roxas Hall, BulSU Main Campus	<u><b>December 22, 2021</b></u> <u><b>(Wednesday) 4:00 pm</b></u>  <u><b>Venue: Front of Valencia Hall,</b></u> <u><b>BulSU Main Campus, Malolos</b></u> <u><b>City, Bulacan</b></u>

**II. Plans/Drawings**

	<b>FROM</b>	<b>TO</b>
Plans/ Drawings		<u><b>Additional Entry:</b></u>  <u><b>Please see attached</b></u> <u><b>Sheet no. A-04 and A-09</b></u>

For guidance and information of all concerned.


  
**ISABELITA C. BENEDICTOS**

*Chairperson, BAC Infrastructure and Repairs*



# GENERAL NOTES:

1. CONSTRUCTION MUST CONFORM TO ALL APPLICABLE CODES AND REQUIREMENTS OF AUTHORITIES HAVING JURISDICTION.
2. THE CONTRACTOR WORKING FROM DRAWINGS NOT SPECIFICALLY MARKED "FOR CONSTRUCTION" MUST ASSUME FULL RESPONSIBILITY AND BEAR COSTS FOR ANY CORRECTIONS OR DAMAGES RESULTING FROM HIS WORK.
3. THE CONTRACTOR SHALL VERIFY AND ACCEPT RESPONSIBILITY FOR ALL DIMENSIONS AND CONDITIONS ON SITE AND SHALL NOTIFY THE APPROPRIATE CONSULTANT OF ANY VARIATIONS FROM THE SUPPLIED INFORMATION.
4. IN CASE OF DISCREPANCY IN THE FIGURES OR DRAWINGS OR SPECIFICATIONS, THE MATTER SHALL BE SUBMITTED IMMEDIATELY TO APPROPRIATE CONSULTANT FOR VERIFICATION. ANY WORK OR CORRECTION INVOLVING SUCH DISCREPANCY SHALL BE DONE AT THE CONTRACTOR'S RISK.
5. THE CONTRACTOR MUST SUBMIT, AHEAD OF SCHEDULE APPROPRIATE SHOP DRAWINGS PRIOR TO FABRICATION, ERECTION AND INSTALLATION OF ANY ITEMS IN THE CONSTRUCTION.
6. ANY DISCREPANCY FOUND BETWEEN THE DRAWINGS OR SPECIFICATIONS AND SITE CONDITIONS OR ANY ERROR OR OMISSION IN THE DRAWINGS OR SPECIFICATIONS SHALL BE IMMEDIATELY REPORTED TO THE ARCHITECT. ANY WORK OR CORRECTION DONE INVOLVING SUCH DISCREPANCY SHALL BE AT THE CONTRACTOR'S RISK.
7. THE CONTRACTOR SHALL BE RESPONSIBLE TO SEEK APPROVAL FROM THE ARCHITECT OR ENGINEER FOR THE PROPER LOCATIONS OF VALVES, SLEEVES, PANEL BOARDS / BOXES, AND OTHER ELECTRO-MECHANICAL ITEMS RELATED IN THE PROJECT.
8. THE CONTRACTOR MUST VERIFY ALL DIMENSIONS, ELECTRONICS - MECHANICAL PROVISIONS, STRUCTURAL CONSIDERATIONS AND OTHER SIMILAR ITEMS BEFORE PROCEEDING WITH WORKS INVOLVING SPECIAL EQUIPMENT SUCH AS ELEVATOR, CISTERN, PUMP ROOMS, ETC.
9. THE CONTRACTOR WILL TAKE ALL NECESSARY CONSIDERATIONS AND PROVISIONS FOR THE SAFETY AND CONTINUOUS OPERATIONS OF THE EXISTING FACILITY AND ALL ITS OCCUPANTS.

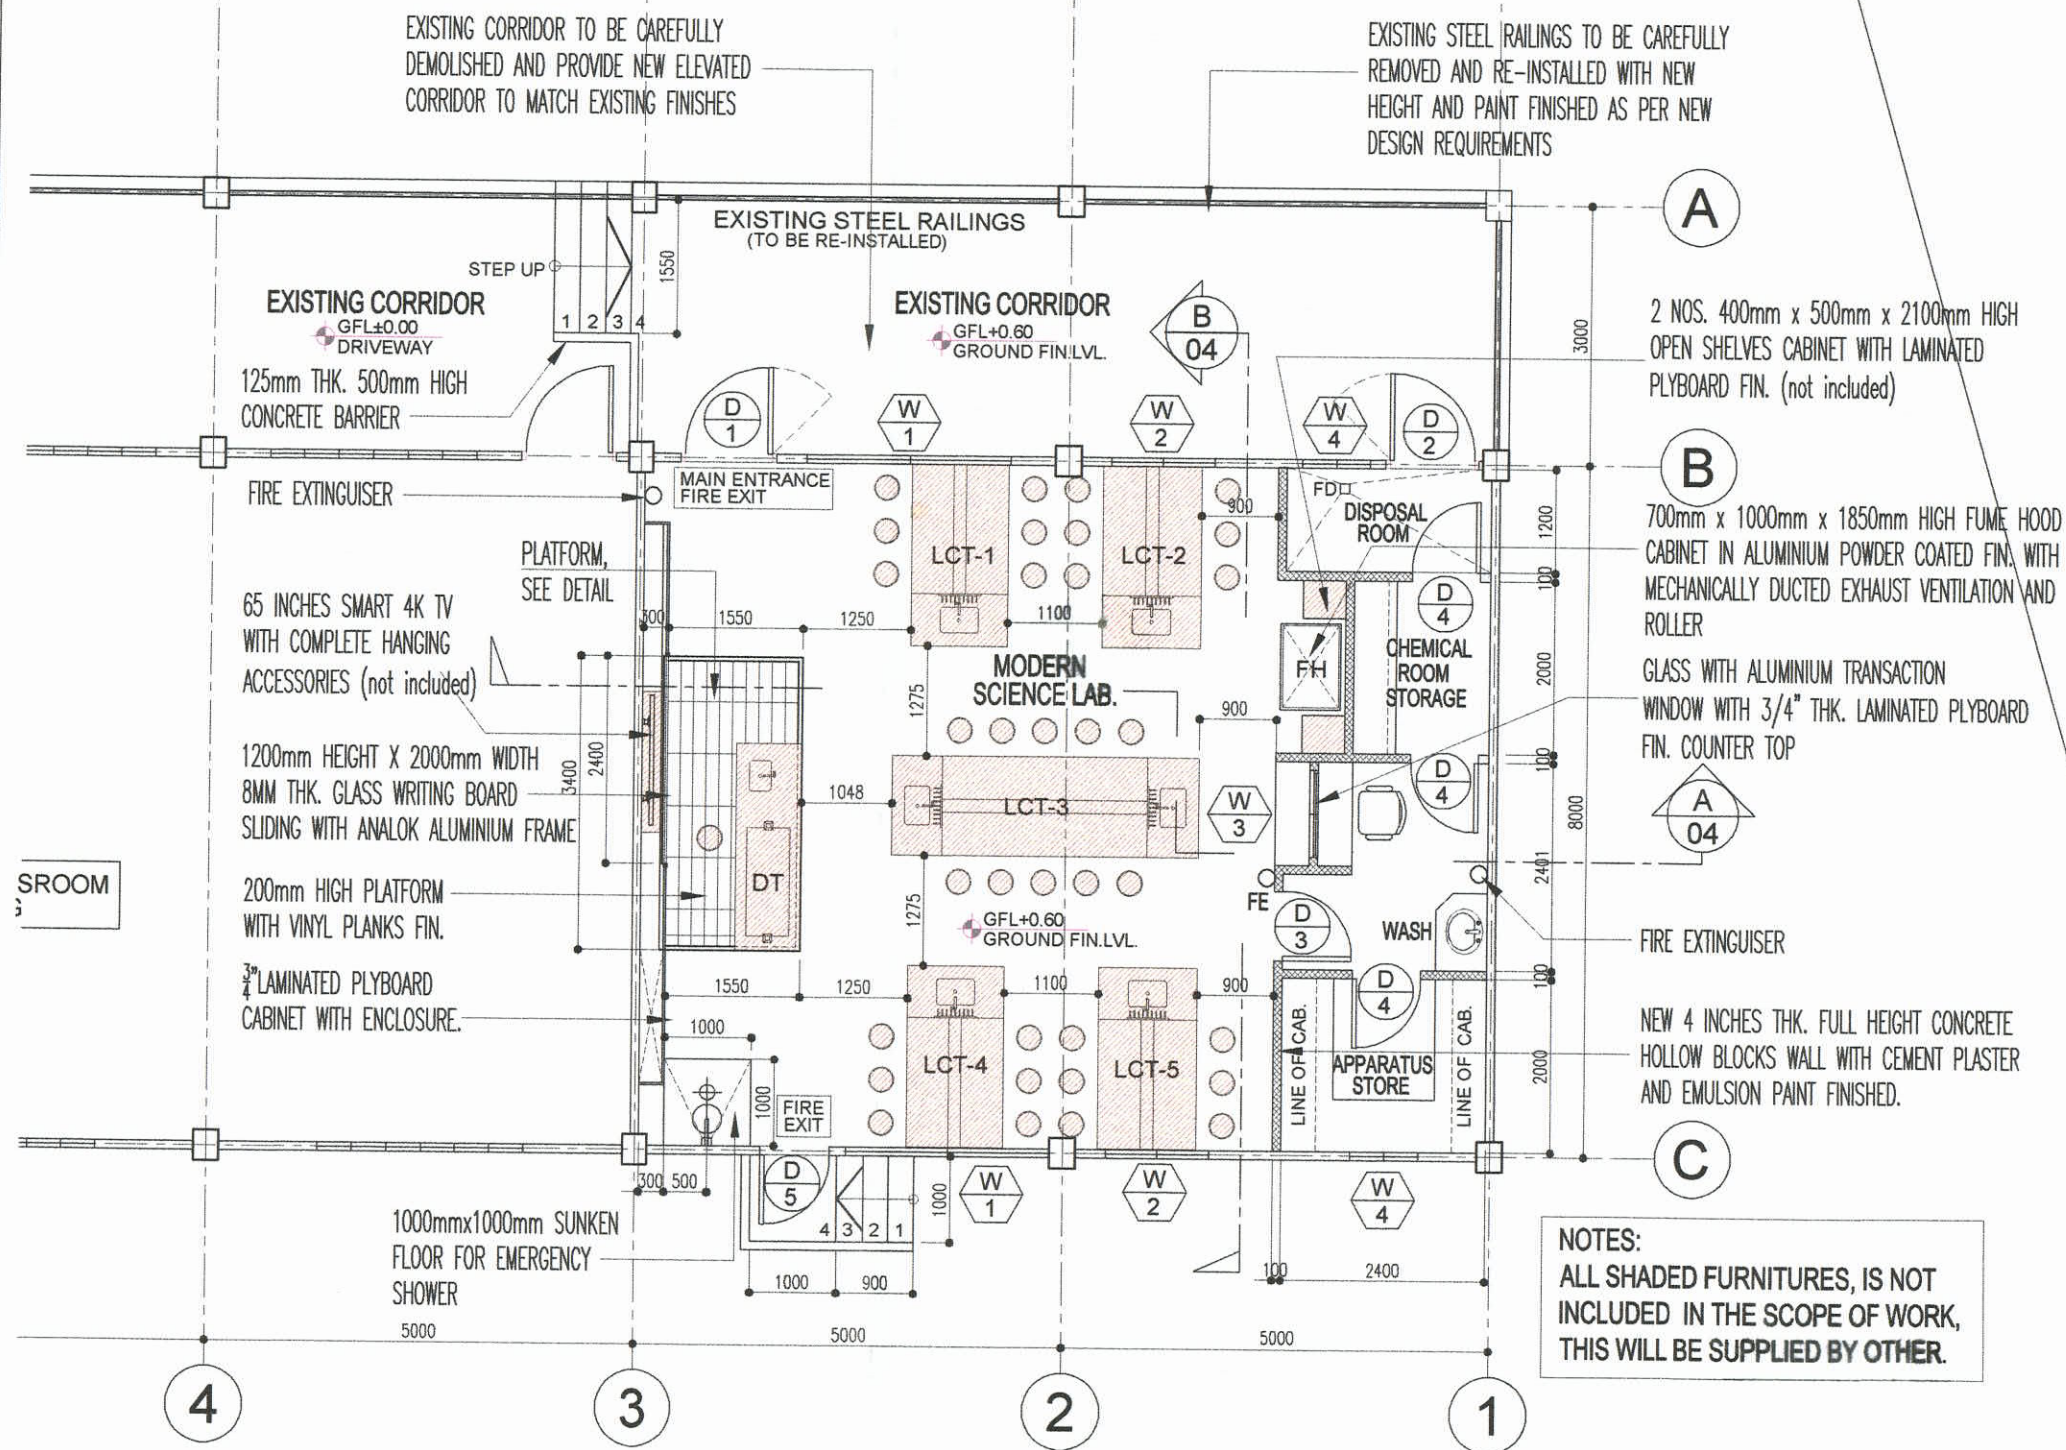



01 MODERN SCIENCE LABORATORY  
GROUND FLOOR PLAN (PROPOSED)  
A 1.01 SCALE 1 : 80 MTS




**BULACAN STATE UNIVERSITY**  
PROJECT MANAGEMENT OFFICE  
BRGY. GUINHAWA, CITY OF MALOLOS, BULACAN  
Tel. No.: (044) 919-7800  
E-mail address: bulsu.pmo2013@gmail.com

PROJECT TITLE: <b>MODERN SCIENCE LABORATORY</b>	PREPARED BY: AR. ROMULO R. RASQUINO, IAP DESIGNER	SUBMITTED BY: AR. MA. SATURNINO C. PARUNGAO, IAP DEPUTY DIRECTOR, PROJECT MANAGEMENT OFFICE	RECOMMENDING APPROVAL: Engr. IVY MAR J. RAMOS EXECUTIVE DIRECTOR, STRATEGIC MANAGEMENT AND DEVELOPMENT	RECOMMENDING APPROVAL: TEODY C. SAN ANDRES, Ph.D EXECUTIVE VICE PRESIDENT	APPROVAL: CECILIA N. GASCON, Ph.D UNIVERSITY PRESIDENT	SHEET CONTENTS: GROUND FLOOR PLAN (PROPOSED)	SHEET NO.: A-04 9
LOCATION: Bulsu Meneses Campus, Bulacan	REG. NO.: 30805 TIN NO.: 190-889-925 ISSUED AT: MALOLOS CITY, BULACAN	PTR NO.: 489030 ISSUED ON: 01/09/2021	CAD BY: RR CHECK BY: MOCE				



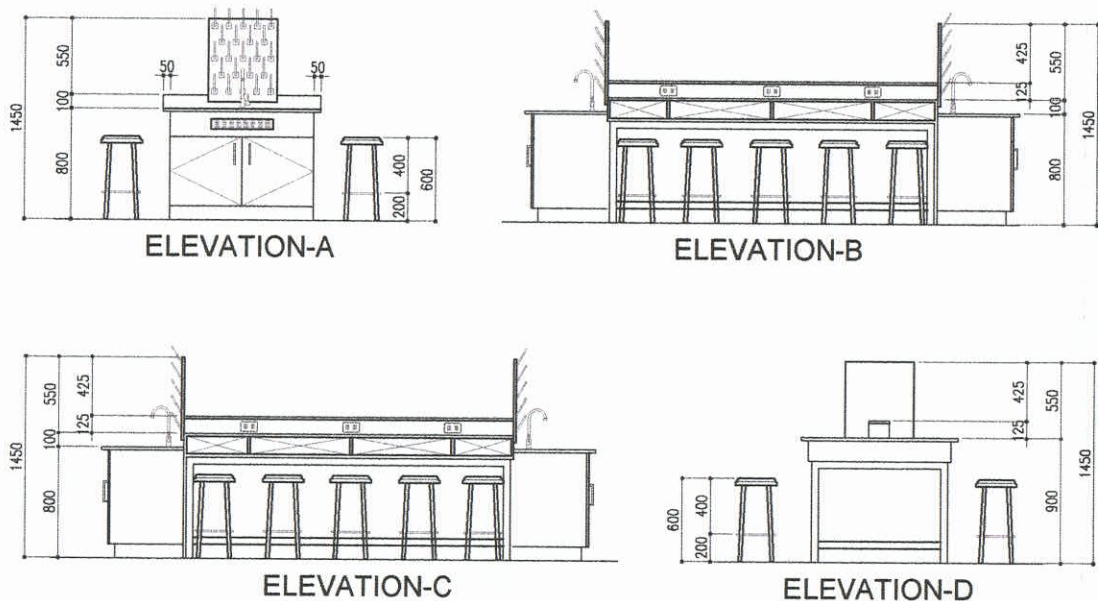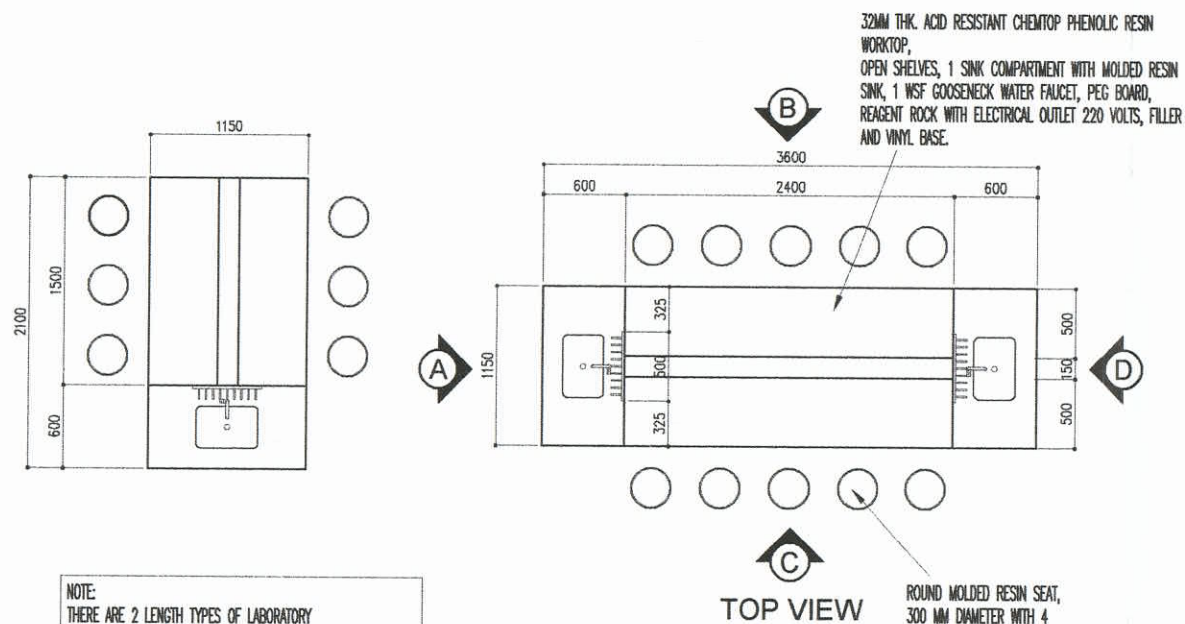

**01** MODERN SCIENCE LABORATORY  
LABORATORY CENTRE TABLE (LCT) with SINK DETAILS  
A 1.01 SCALE 1 : 50 MTS

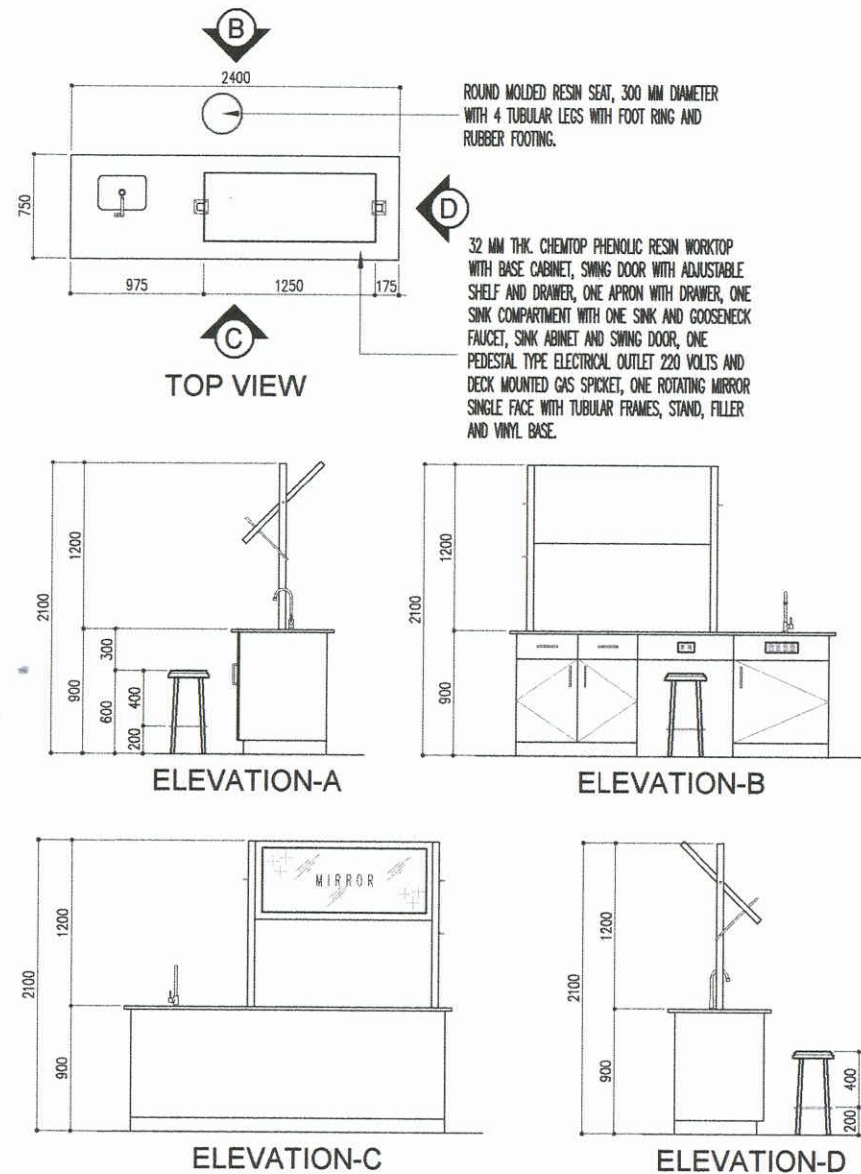

**02** MODERN SCIENCE LABORATORY  
DEMO TABLE (DT) DETAILS  
A 1.01 SCALE 1 : 50 MTS

**NOTES:**  
ALL LABORATORY CENTRE TABLE AND DEMO TABLE SHOWS IN THESE DRAWING IS NOT INCLUDED IN THE SCOPE OF WORK. THIS WILL BE SUPPLIED BY OTHER.



**BULACAN STATE UNIVERSITY**  
PROJECT MANAGEMENT OFFICE  
BRGY. GUINHAWA, CITY OF MALOLOS, BULACAN  
Tel. No.: (044) 919-7800  
E-mail address: bulsu.pmo2013@gmail.com

PROJECT TITLE: <b>MODERN SCIENCE LABORATORY</b>	PREPARED BY: AR. ROMULO A. RAQUINIO, Iup DESIGNER	SUBMITTED BY: AR. MA. SATURNINO C. PARUNGAO, Iup DEPUTY DIRECTOR, PROJECT MANAGEMENT OFFICE	RECOMMENDING APPROVAL: Engr. IVY MAR J. RAMOS EXECUTIVE DIRECTOR, STRATEGIC MANAGEMENT AND DEVELOPMENT	RECOMMENDING APPROVAL: TEODY C. SAN ANDRES, Ph.D EXECUTIVE VICE PRESIDENT	APPROVAL: CECILIA N. GASCON, Ph.D UNIVERSITY PRESIDENT	SHEET CONTENTS: DEMO TABLE & LAB. CENTRE TABLE DETAILS	SHEET NO: A-09 9
LOCATION: BMSU MOINES CAMPUS, BULACAN	ISSUED AT: MALOLOS CITY, BULACAN	DATE:	DATE:	DATE:	DATE:		