



**BIDS AND AWARDS COMMITTEE  
INFRASTRUCTURE & REPAIRS**

---

April 6, 2022

**Bid Bulletin No. 1  
MODIFICATIONS IN THE PLANS/ DRAWINGS**

This Supplemental/ Bid Bulletin no. 1 dated April 6, 2022 for the Project:

"Replacement of Roofing at Carpio Hall (Infra-2022-03)", is issued to modify or amend the items in the Bid Documents. Accordingly, this shall form an integral part of said Documents.

**I. Section VII Plans/Drawings**

Sheet no.	FROM	TO
<u>A-6</u> 07	ROOF DETAIL BLOW-UP ELEVATION - Single sided insulation	ROOF DETAIL BLOW-UP ELEVATION - <u>Double sided insulation</u>  Please see attached ANNEX "A" pertaining to revised sheet <u>A-6</u> 07

Note: Modified/ additional entries are underlined, bold and italicized.


For guidance and information of all concerned.

*-On official business-*


**ISABELITA C. BENEDICTOS, CPA, MPA**  
Chairperson, BAC Infrastructure and Repairs

By authority of the Chairperson:


  
**Ar. GODESIL G. LEJARDE**  
Vice-chairperson, BAC Infrastructure and Repairs

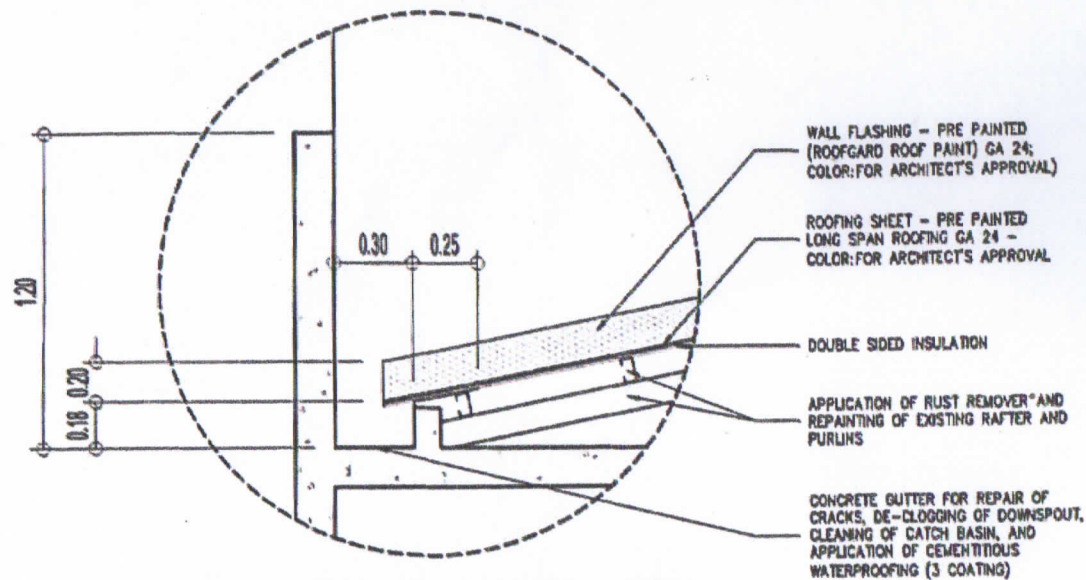


1 ROOF DETAIL BLOW-UP ELEVATION  
SCALE: 1:20 MTS

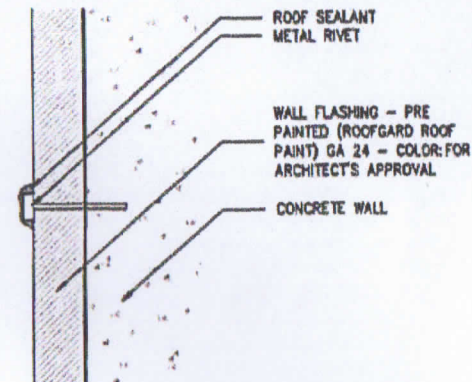

2 WALL FLASHING DETAIL  
SCALE: 1:10 MTS

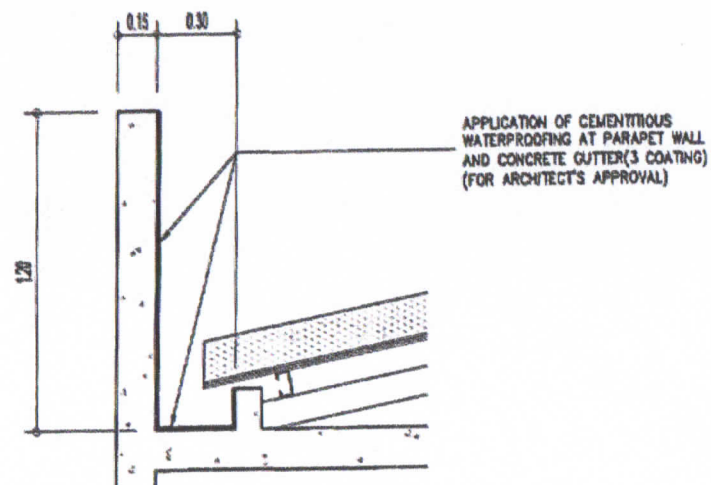

3 CONCRETE GUTTER BLOW-UP ELEVATION  
SCALE: 1:20 MTS

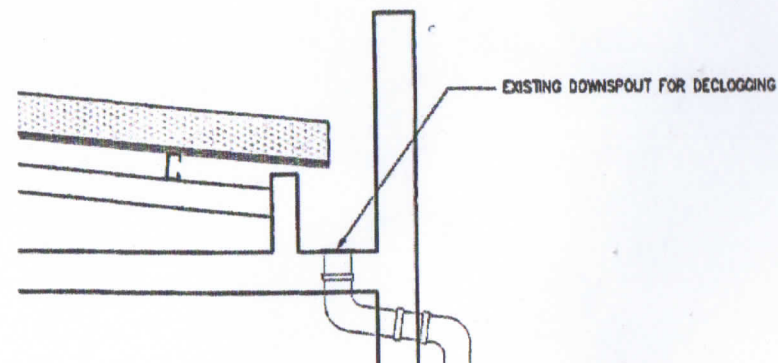

4 DOWNSPOUT BLOW-UP ELEVATION  
SCALE: 1:20 MTS



**BULACAN STATE UNIVERSITY**  
PROJECT MANAGEMENT OFFICE  
BROY, GUNAWANA, CITY OF MALOLOS, BULACAN  
TEL NO. (044) 876-7400  
E-mail address: bulstatepmo2013@gmail.com

PROJECT TITLE  
**REPLACEMENT OF ROOFING  
AT CARPIO HALL**

LOCATION: BSHU MAIN CAMPUS

PREPARED BY  
**ENR. MARTIN A. FLORIDO, MSCE**  
ARCHITECT  
REG. NO. 7862 PTH NO. 002309  
ISSUED ON 01/10/2022  
ISSUED AT CITY OF MALOLOS, BULACAN

SUBMITTED BY  
**MR. RA. SATURNINO PARUNDAC, MSCE**  
SUPERVISOR PROJECT MANAGEMENT OFFICE  
CHKD BY: LER D-CHECK BY: MOCK  
DATE: 01/13/2022 DATE: 01/13/2022

RECOMMENDING APPROVAL  
**ENGR. IVY MAR J. RAMOS**  
EXECUTIVE DIRECTOR, STRATEGIC MANAGEMENT  
AND DEVELOPMENT

RECOMMENDING APPROVAL  
**TEODY C. SAN ANDRES, Ph.D**  
EXECUTIVE VICE PRESIDENT

APPROVAL  
**CECILIA N. GASCON, Ph.D**  
UNIVERSITY PRESIDENT

SHEET CONTENTS  
ROOF DETAIL  
CONCRETE GUTTER DETAIL  
WALL FLASHING DETAIL  
DOWNSPOUT DETAIL

SHEET NO.  
**A-6**  
07